





Hemlock

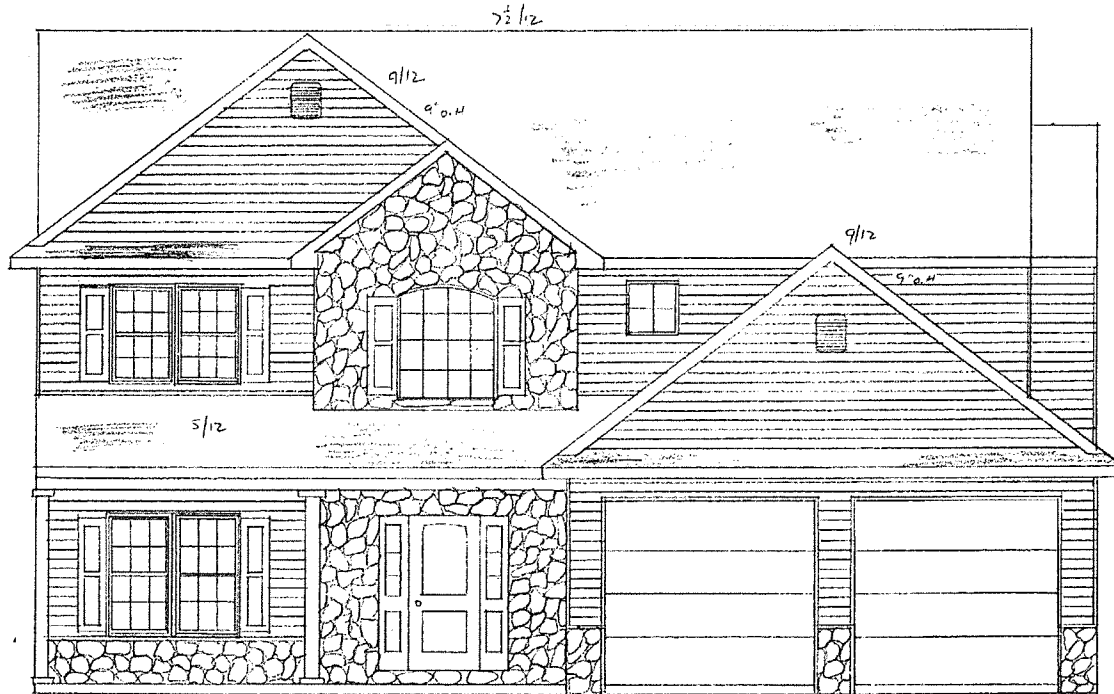


FRONT ELEVATION 2465

ROHREES CONSTRUCTION
MANHEIM PA 665-4587
SCALE 1/4" = 1'-0" 5/10/16
JOB
276

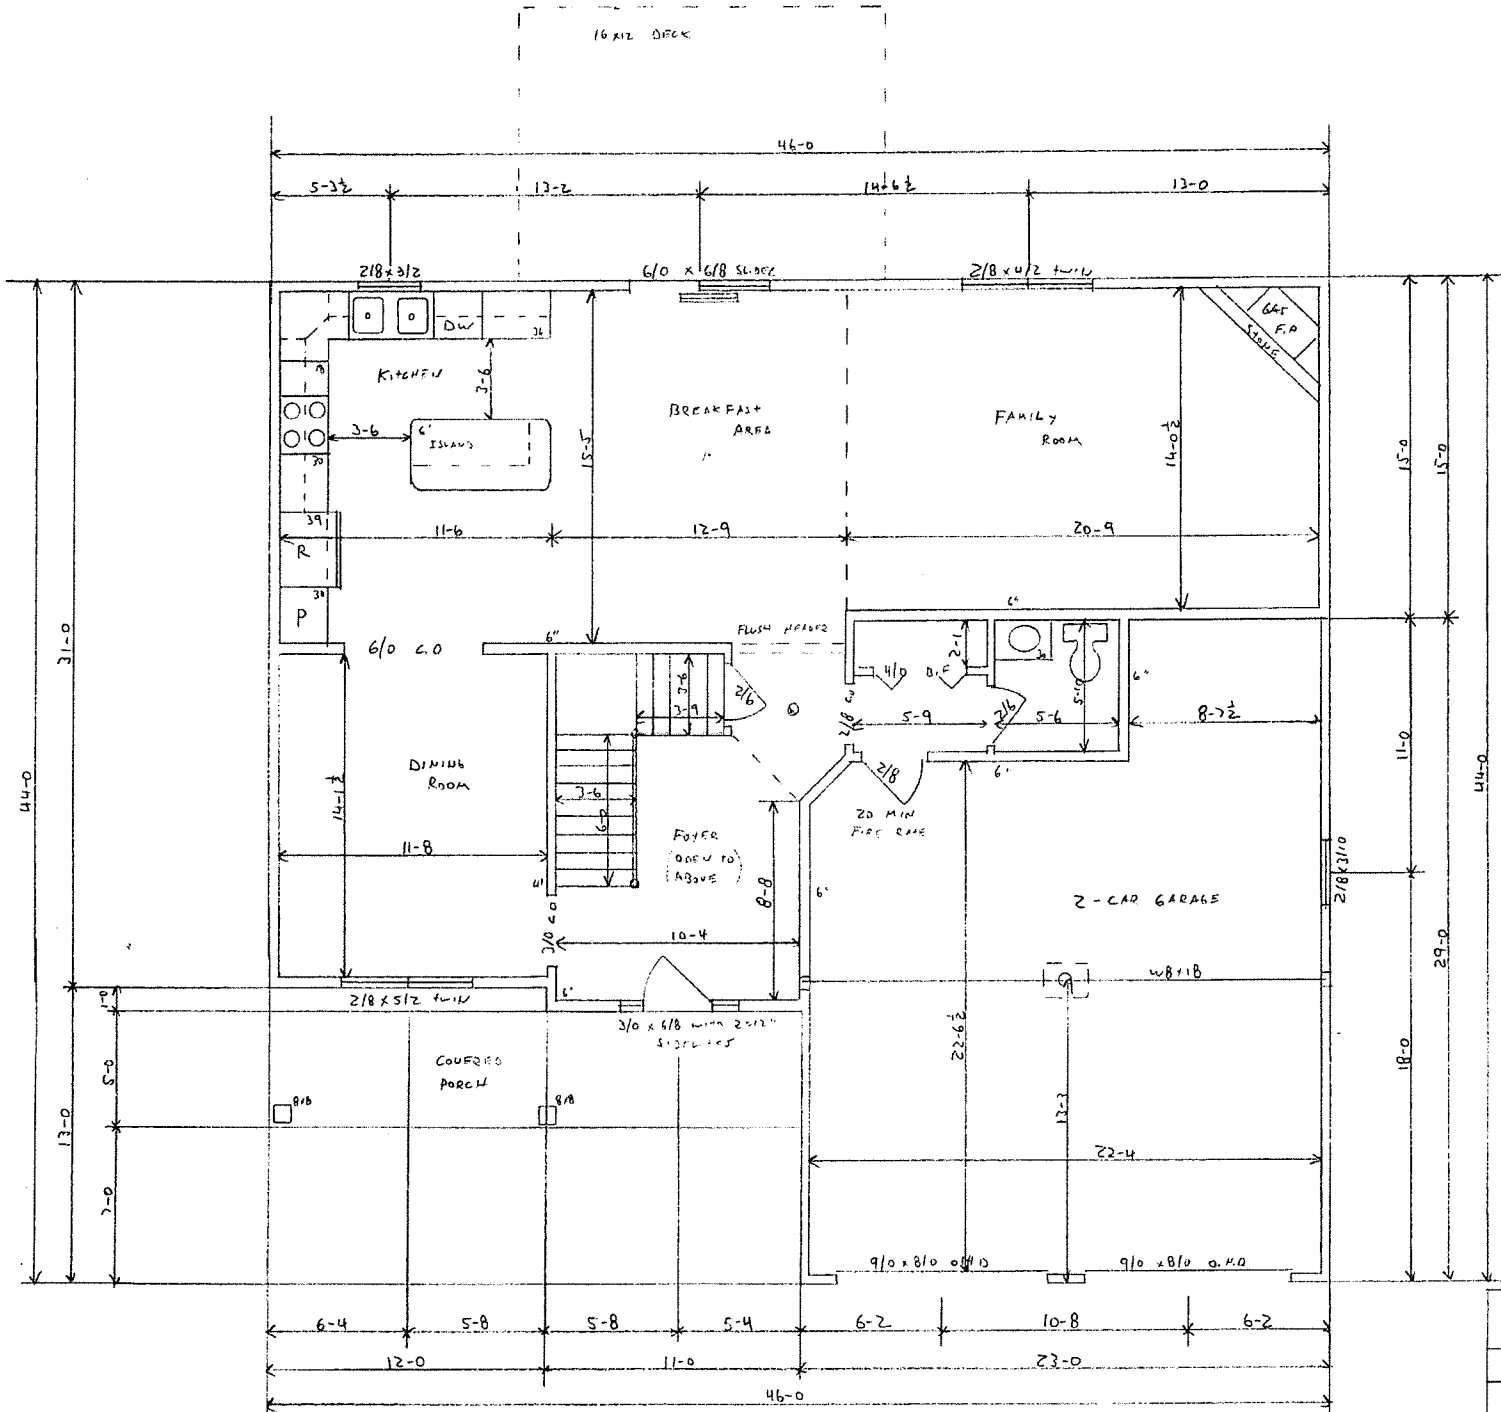

FIRST FLOOR 9' WALLS 2465 sq'

ROBERT COUSINS  
 MAINTENANCE PA 665-4365  
 SCALE 1/4" = 1'-0" 5/16/16  
 JOB  
 276

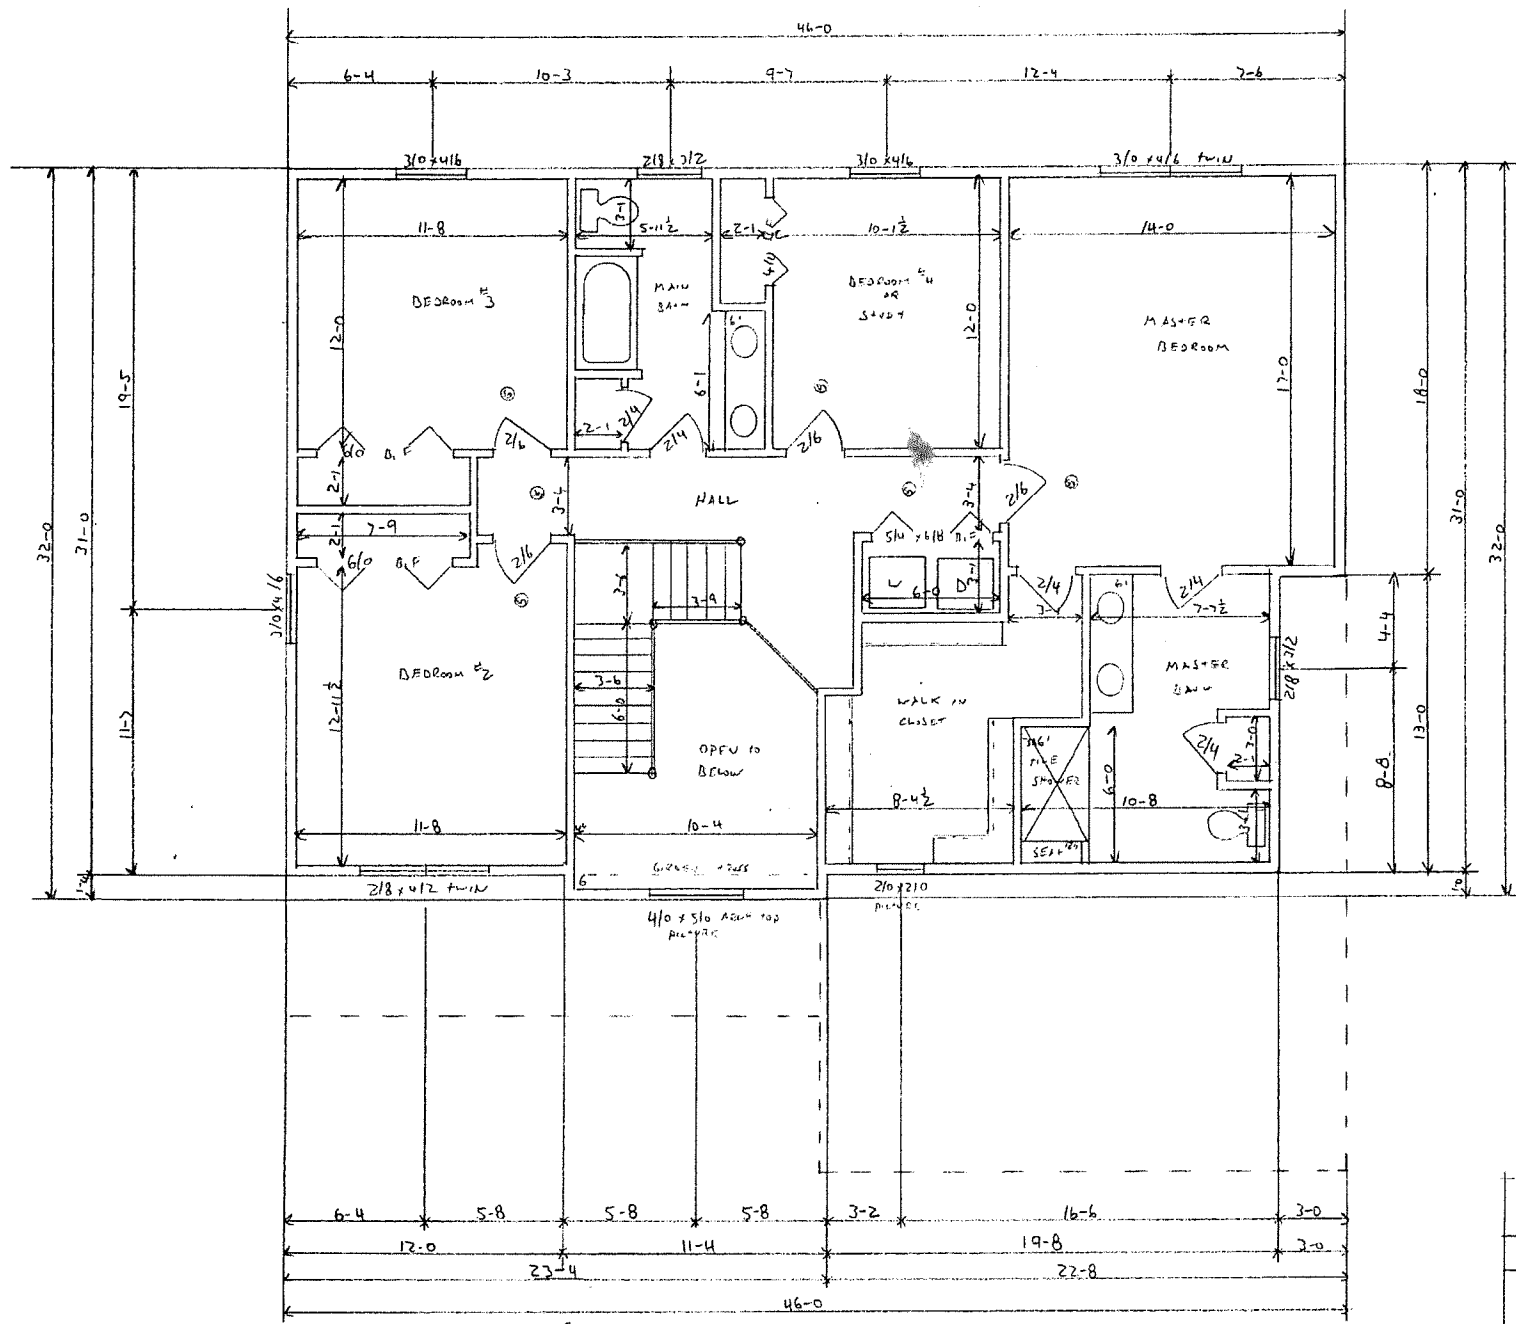

S.F. COLON FLOOR

ROHRETT CONSTRUCTION
MANHEIM PA 665-4505
SCALE 1/8" = 1'-0" 5/19/16
709
276